


EGRESS WINDOWS
 /EG/ MINIMUM NET CLEAR OPERABLE AREA OF 5.7 SQUARE FEET.
 MINIMUM NET CLEAR OPERABLE WIDTH DIMENSION OF 20 INCHES.
 MINIMUM NET CLEAR OPERABLE HEIGHT DIMENSION OF 24 INCHES.
 FINISH SILL HEIGHT NOT MORE THAN 44"

WINDOW NOTES:
 DIVIDED LITE ON FRONT
 SEE H.O. FOR WINDOW COLOR

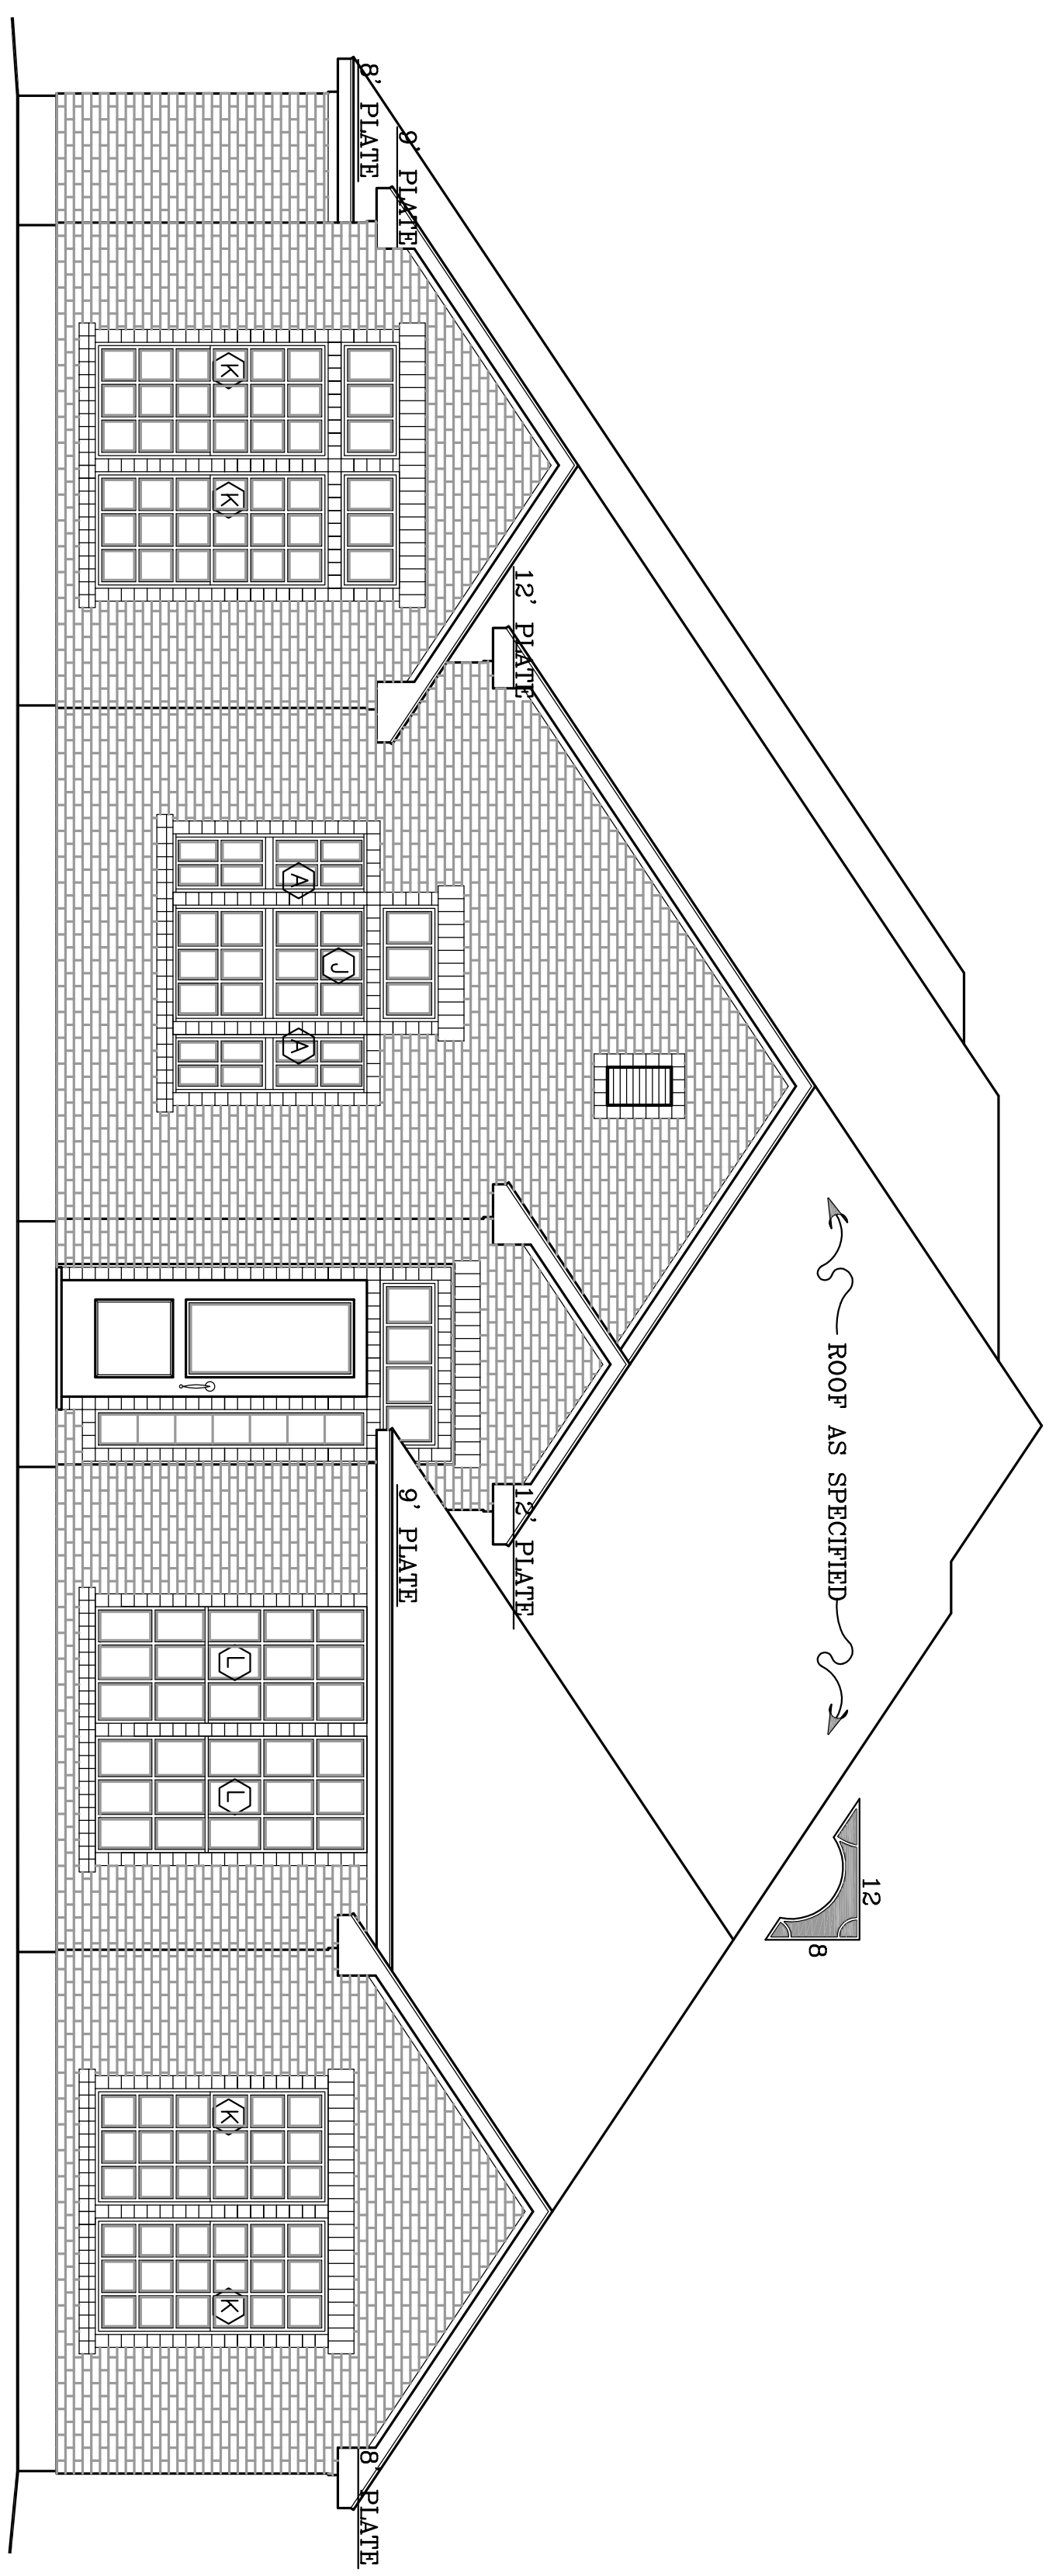

1 FRONT ELEVATION

SCALE: 1/4" = 1'-0"

2 RIGHT ELEVATION

SCALE: 1/8" = 1'-0"

3 REAR ELEVATION

SCALE: 1/8" = 1'-0"

4 LEFT ELEVATION

SCALE: 1/8" = 1'-0"

COPYRIGHT 2017
 THESE DRAWINGS, AS INSTRUMENTS OF SERVICE ARE THE EXCLUSIVE PROPERTY OF STEVE HAWKINS AND ARE NOT TO BE USED IN WHOLE OR PART WITHOUT HIS EXPRESS WRITTEN PERMISSION. UNAUTHORIZED USE OF THESE DRAWINGS WILL SUBJECT THE USER TO LEGAL REMEDY BEING SOUGHT BY THE BUILDER.

THESE DESIGN DRAWINGS HAVE BEEN PREPARED FOR DESIGN ONLY. CIVIL, STRUCTURAL, MECHANICAL AND OTHER RELATED ENGINEERING DESIGN AND SPECIFICATIONS ARE THE RESPONSIBILITY OF THE RESPECTIVE ENGINEERS. COMPLIANCE TO THESE DRAWINGS WILL BE THE RESPONSIBILITY OF THE GENERAL CONTRACTOR. ALL MEASUREMENTS SHALL BE VERIFIED BY THE CONTRACTORS DOING THE RESPECTIVE WORK.

STEVE HAWKINS
 DESIGNS
 7201 HAWKINS HOME BLVD. SW. 101
 FORT WORTH, TEXAS 76126

JENKE RES.
 5648 POSADA DR.
 LOT 7 BLK. 7 PANTHER HEIGHTS, FORT WORTH

REVISION
 CHECKED
 MMS
 DRAWN
 05/29/2018
 DATE
 PROJECT
 A4



AREA DATA (IN SQUARE FT.)	
FIRST FLOOR	2621 S.F.
TOTAL A/C	2621 S.F.
GARAGE	568 S.F.
FRONT PORCH	46 S.F.
REAR PORCH	180 S.F.
TOTAL AREA UNDER ROOF	3415 S.F.
UNCOVERED PORCH	100 S.F.

1 FIRST FLOOR PLAN

SCALE: 1/4" = 1'-0"


JENKE RES.
5648 POSADA DR.
LOT 7 BLK. 7 PANTHER HEIGHTS, FORT WORTH

STEVE HAWKINS
DESIGNS
7201 HAWKINS HOME BLVD. SW. 101
FORT WORTH, TEXAS 76126

THESE DESIGN DRAWINGS HAVE BEEN PREPARED FOR DESIGN ONLY. CIVIL, STRUCTURAL, MECHANICAL, AND OTHER RELATED ENGINEERING DESIGN AND SPECIFICATIONS ARE THE RESPONSIBILITY OF THE RESPECTIVE ENGINEERS. COMPLIANCE TO THESE DRAWINGS WILL BE THE RESPONSIBILITY OF THE GENERAL CONTRACTOR. ALL MEASUREMENTS SHALL BE VERIFIED BY THE CONTRACTORS DOING THE RESPECTIVE WORK.

COPYRIGHT 2017
THESE DRAWINGS, AS INSTRUMENTS OF SERVICE ARE THE EXCLUSIVE PROPERTY OF STEVE HAWKINS AND ARE NOT TO BE USED IN WHOLE OR PART WITHOUT HIS EXPRESS WRITTEN PERMISSION. UNAUTHORIZED USE OF THESE DRAWINGS WILL SUBJECT THE USER TO LEGAL REMEDY BEING SOUGHT BY THE BUILDER.

PROJECT	JENKE RES.
DATE	05/29/2018
DRAWN	MMS
CHECKED	MMS
REVISION	

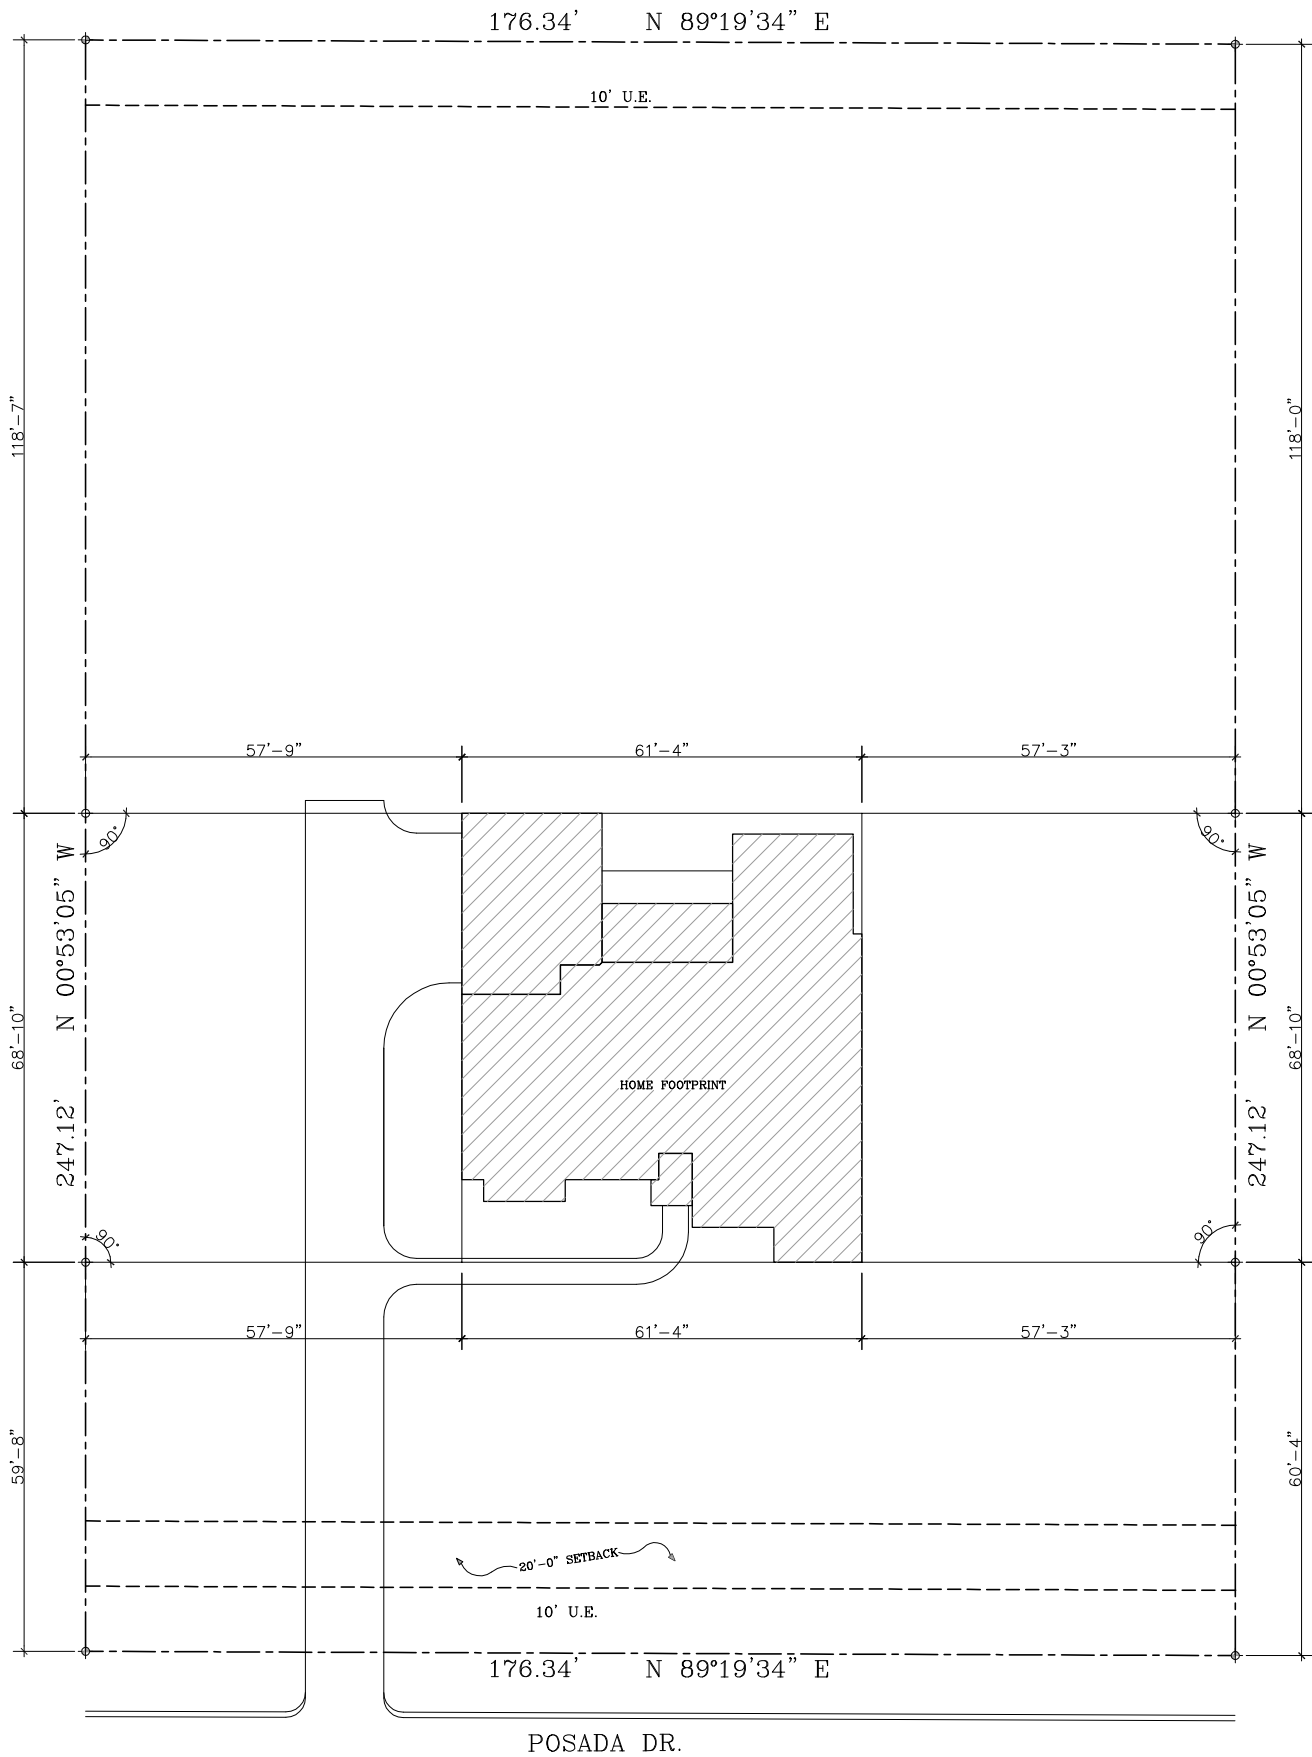

SITE PLAN

SCALE: N.T.S.

JENKE RES.
 LOT 7; BLOCK 7
 5648 POSADA DR.
 PANTHER HEIGHTS, FORT WORTH